

35 2 105 150 106.5 175 150 250

C
C''

D


D'

E

RZUT PARTERU
SEGMENT B
WSCHODNI

Data: 20.07. 2019 r.

AKTUALIZACJA: 17.09. 2019 r.

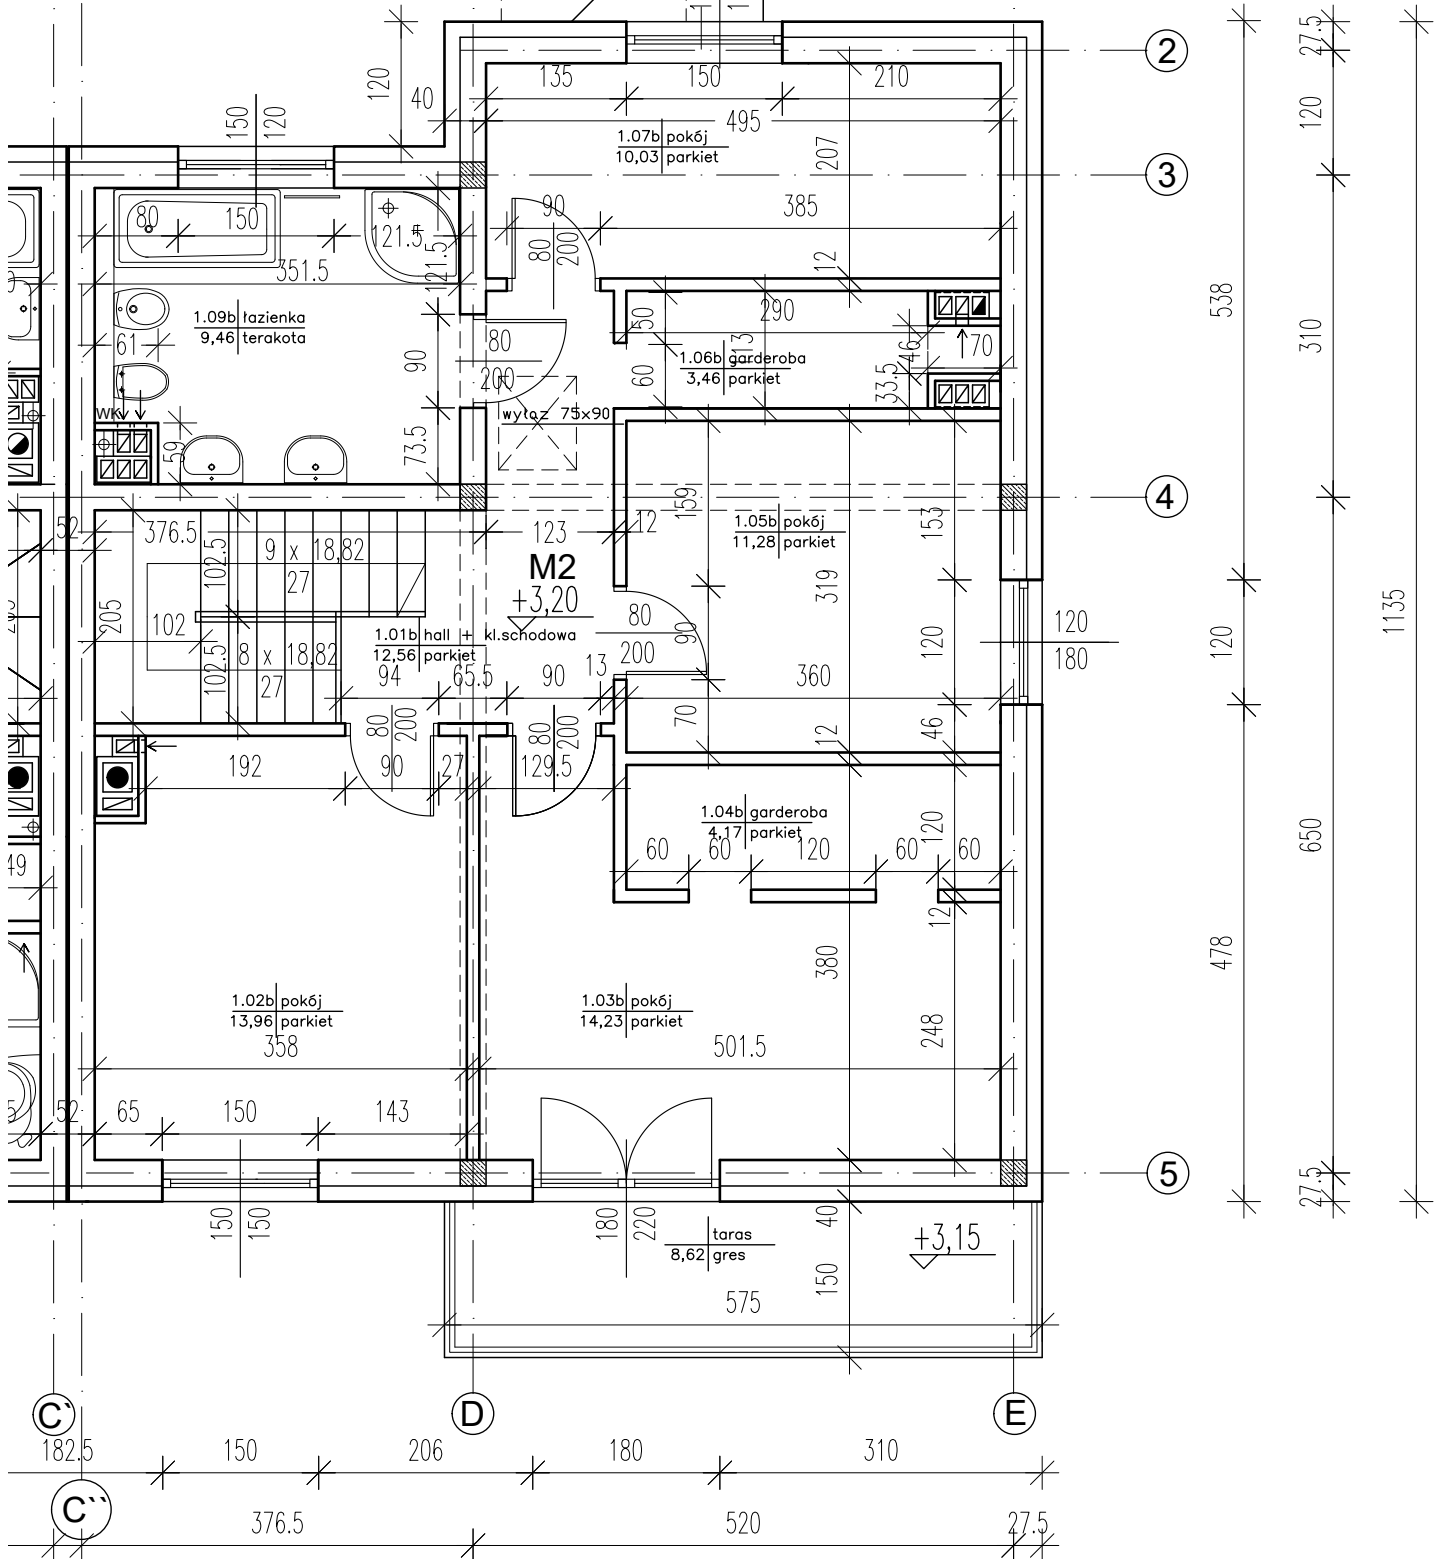

2

3

4

5

538
310
120
27.5
650
478
27.5
1135

C

D

E

C''

182.5 150 206 180 310 27.5
376.5 520